



M. 1 : 1000


M. 1 : 1000

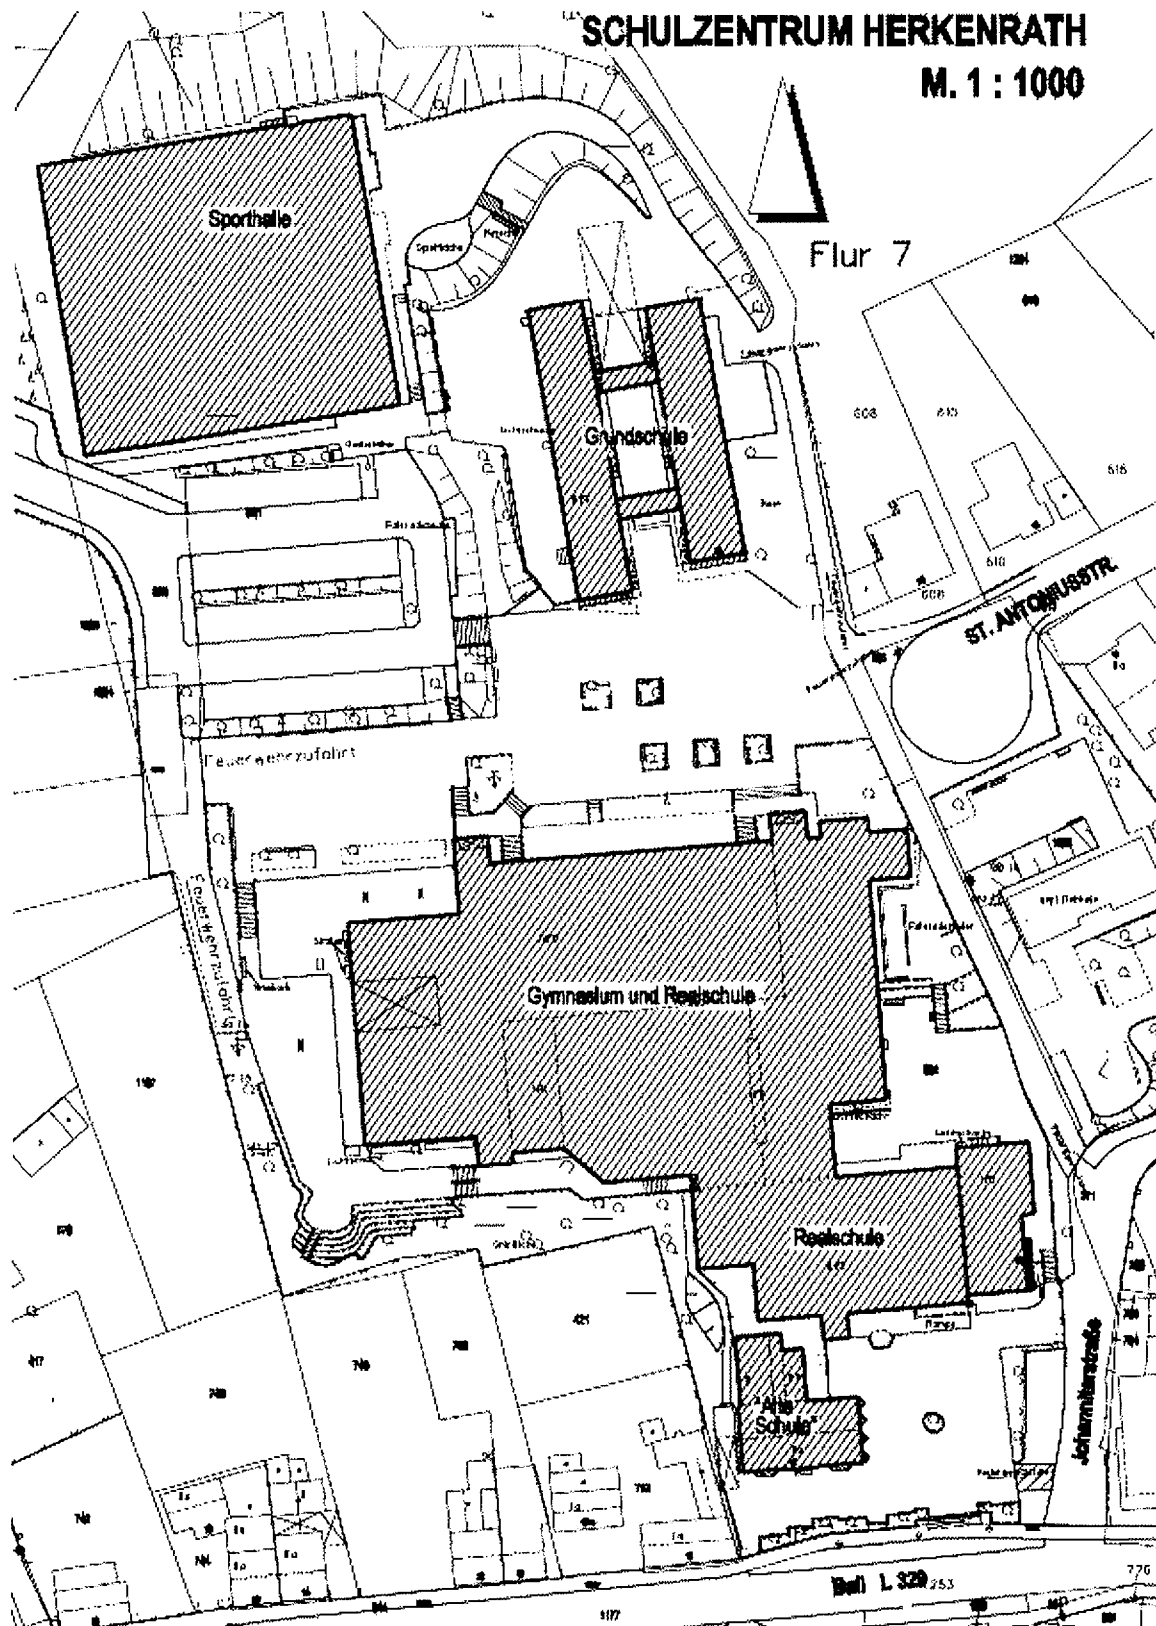

Lageplan

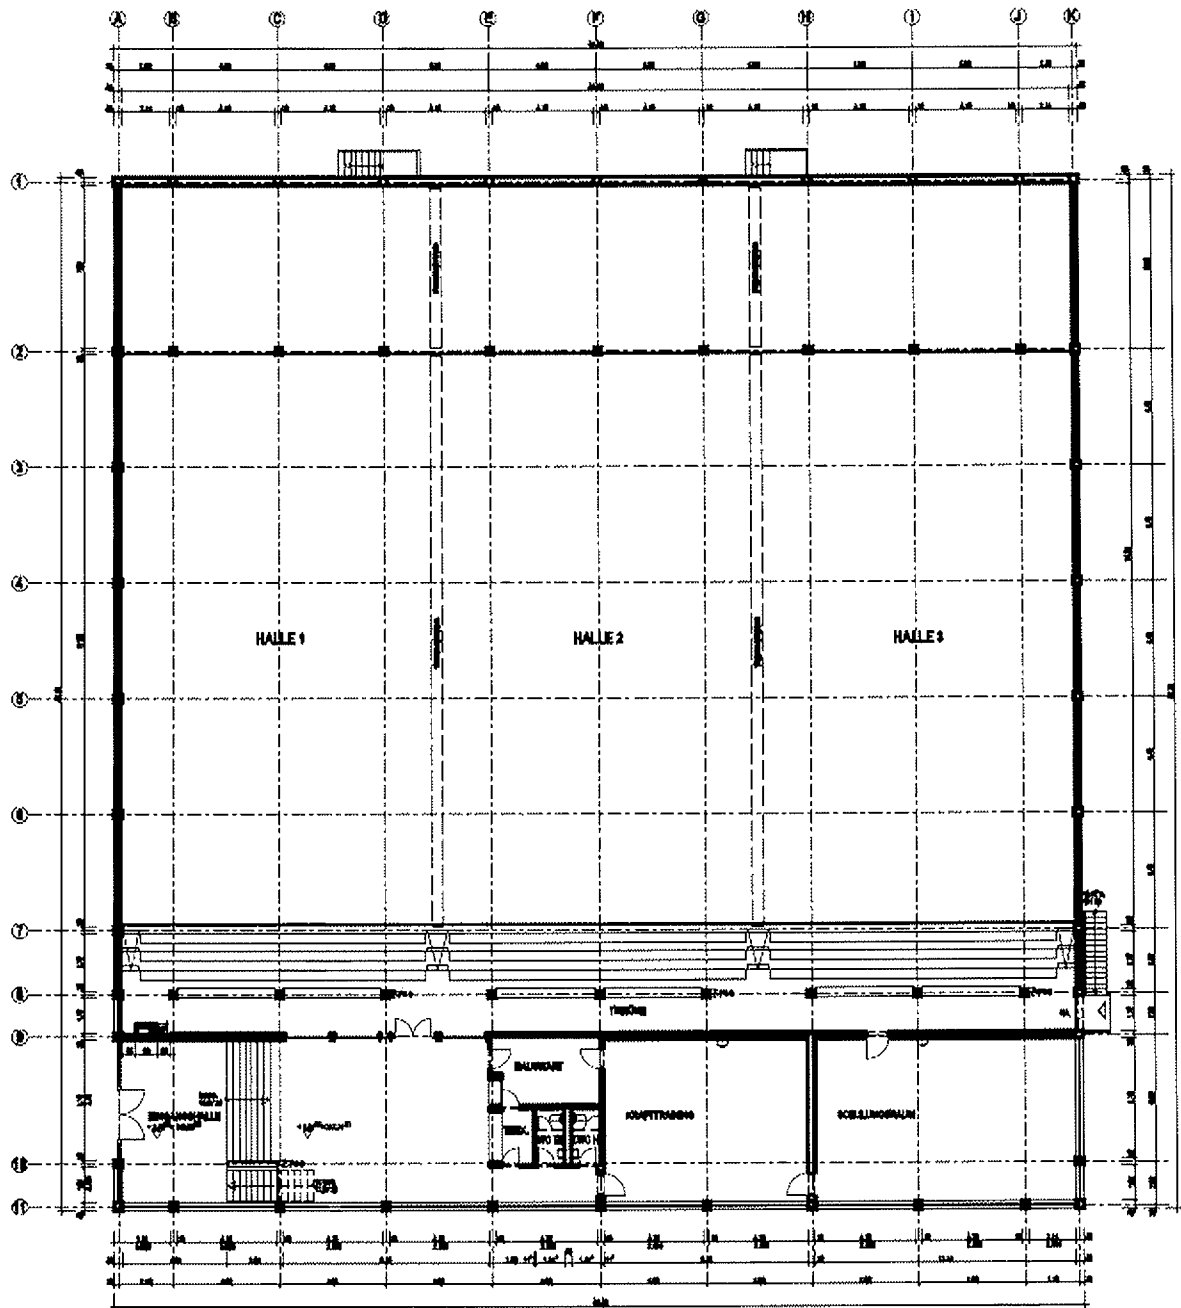

Erdgeschoss Sporthalle

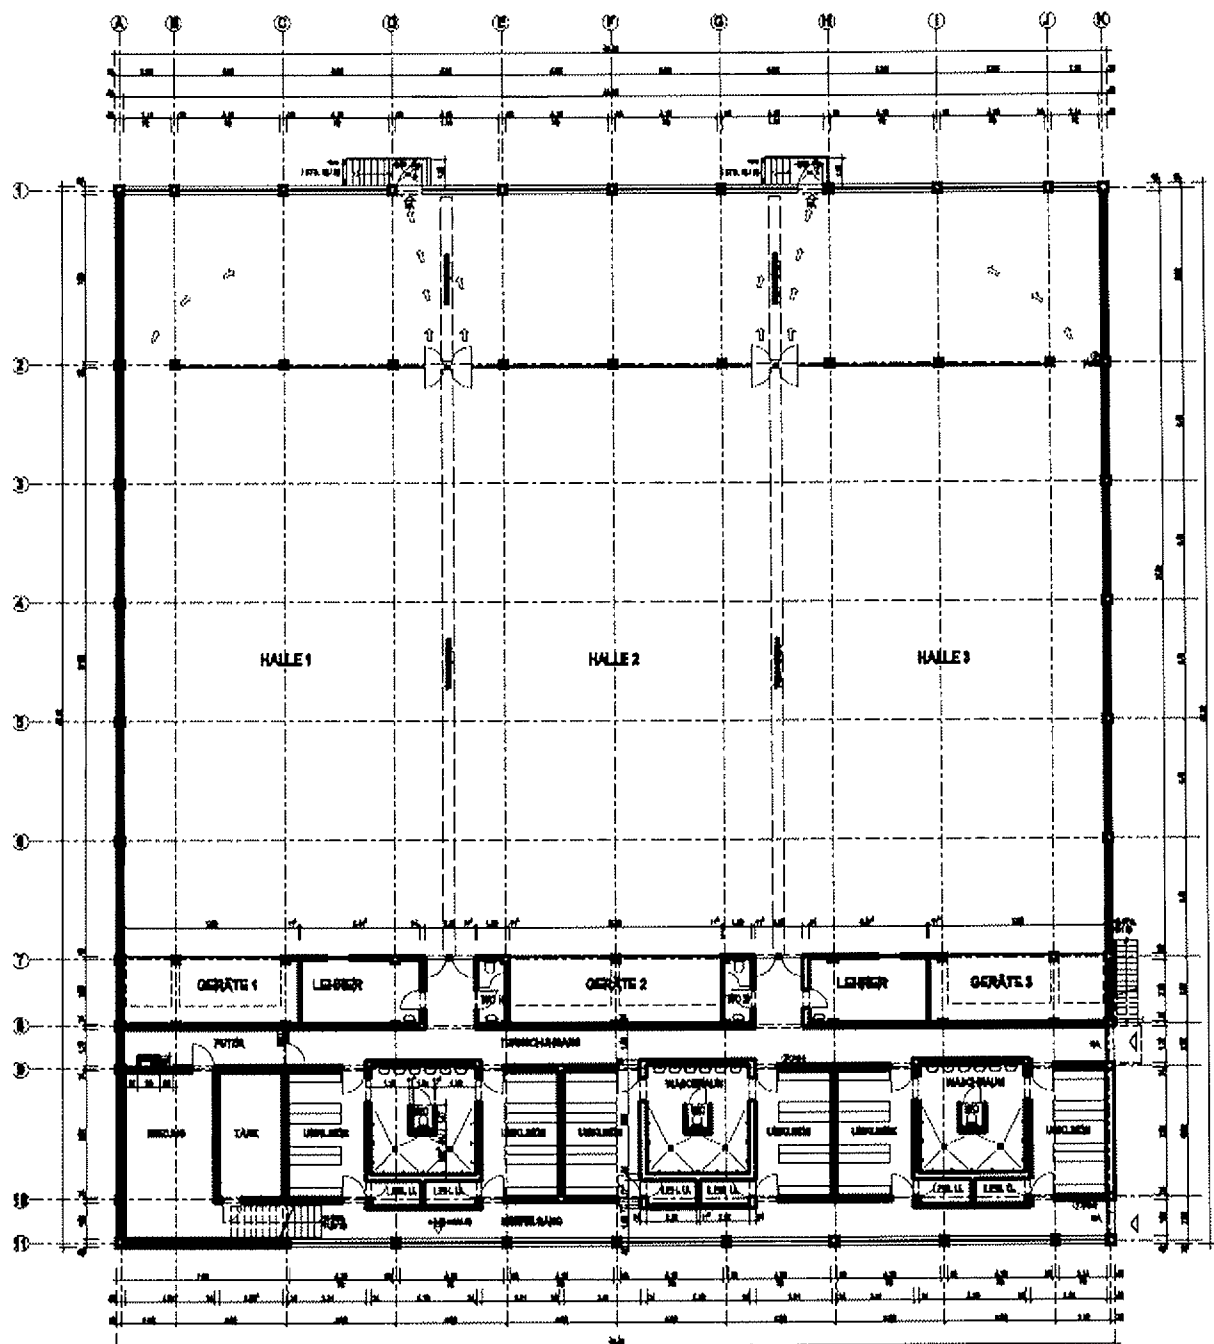

Sockelgeschoss Sporthalle