


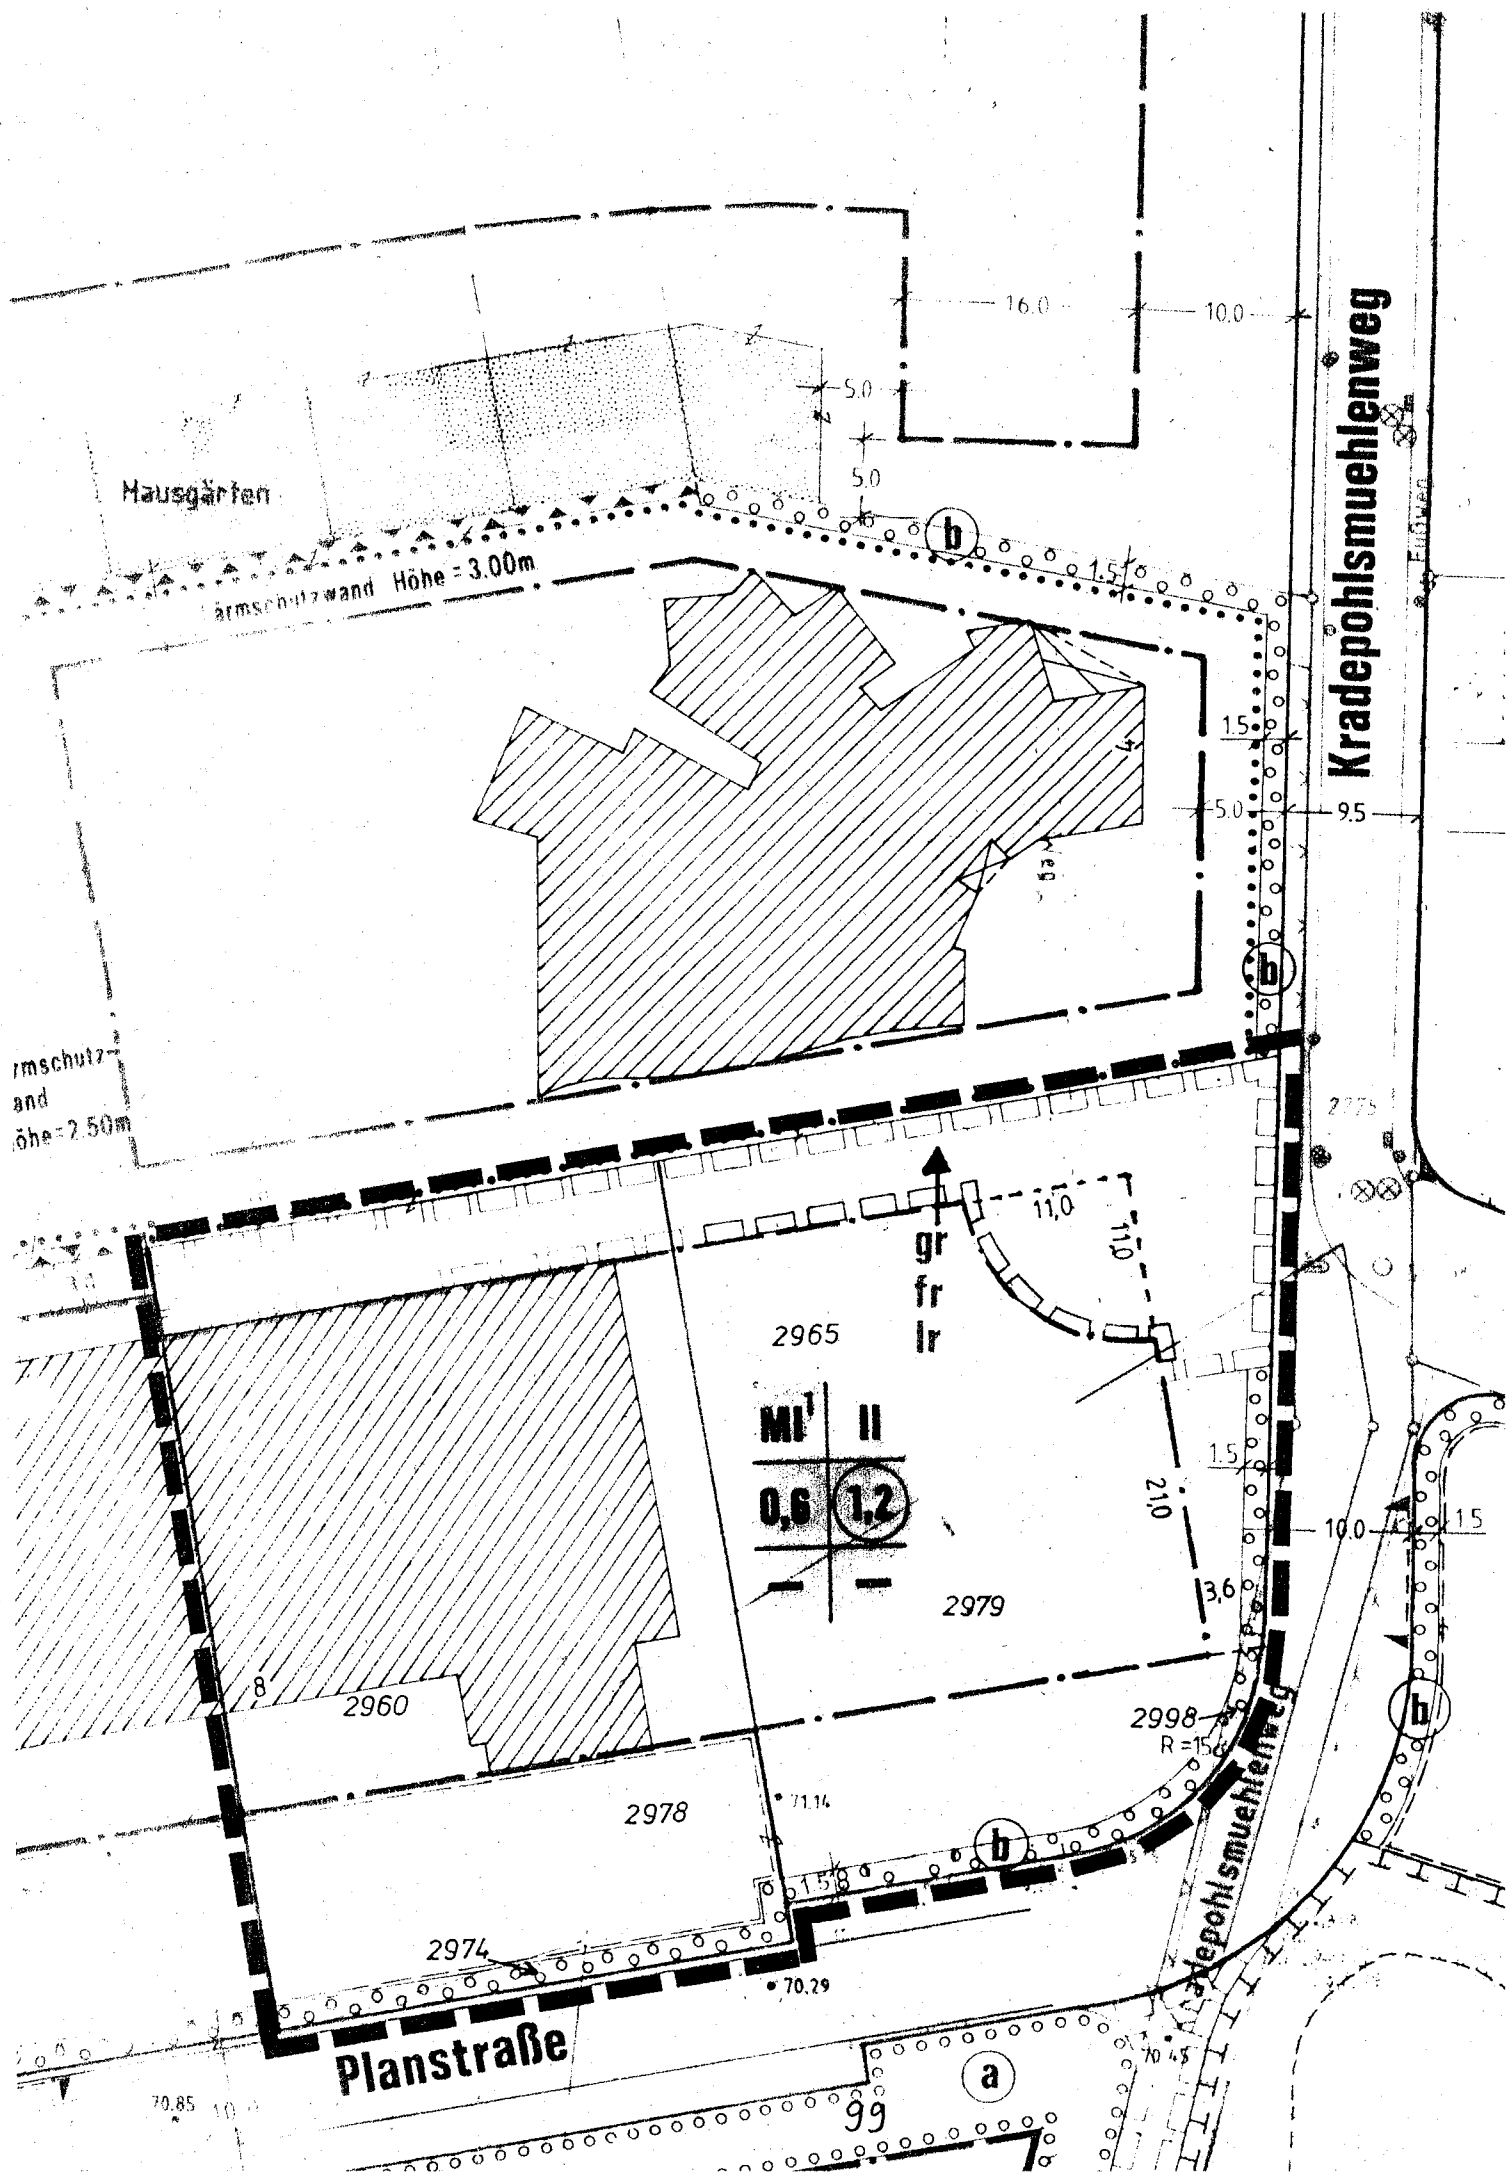

Hausgarten

Armschutzwand Höhe = 3.00m

Armschutz-
wand
Höhe = 2.50m

Kradepohlsmuehlenweg

Planstraße

Kradepohlsmuehlenweg

gr
fr
lr

MI	II
0,6	1,2

2979

2960

2978

2974

2998
R=15.0

71.14

70.29

70.85

99

a

b

10.0

15

21.0

3.6

15

11.0

11.0

5.0

15

1.5

5.0

10.0

16.0

5.0

5.0

Fußweg