


# Anhang 2 - Standort Gustav-Stresemann-Straße (Nr. 8)

Planung Stand: 15.08.2013

E 367142 m

N 5650275 m

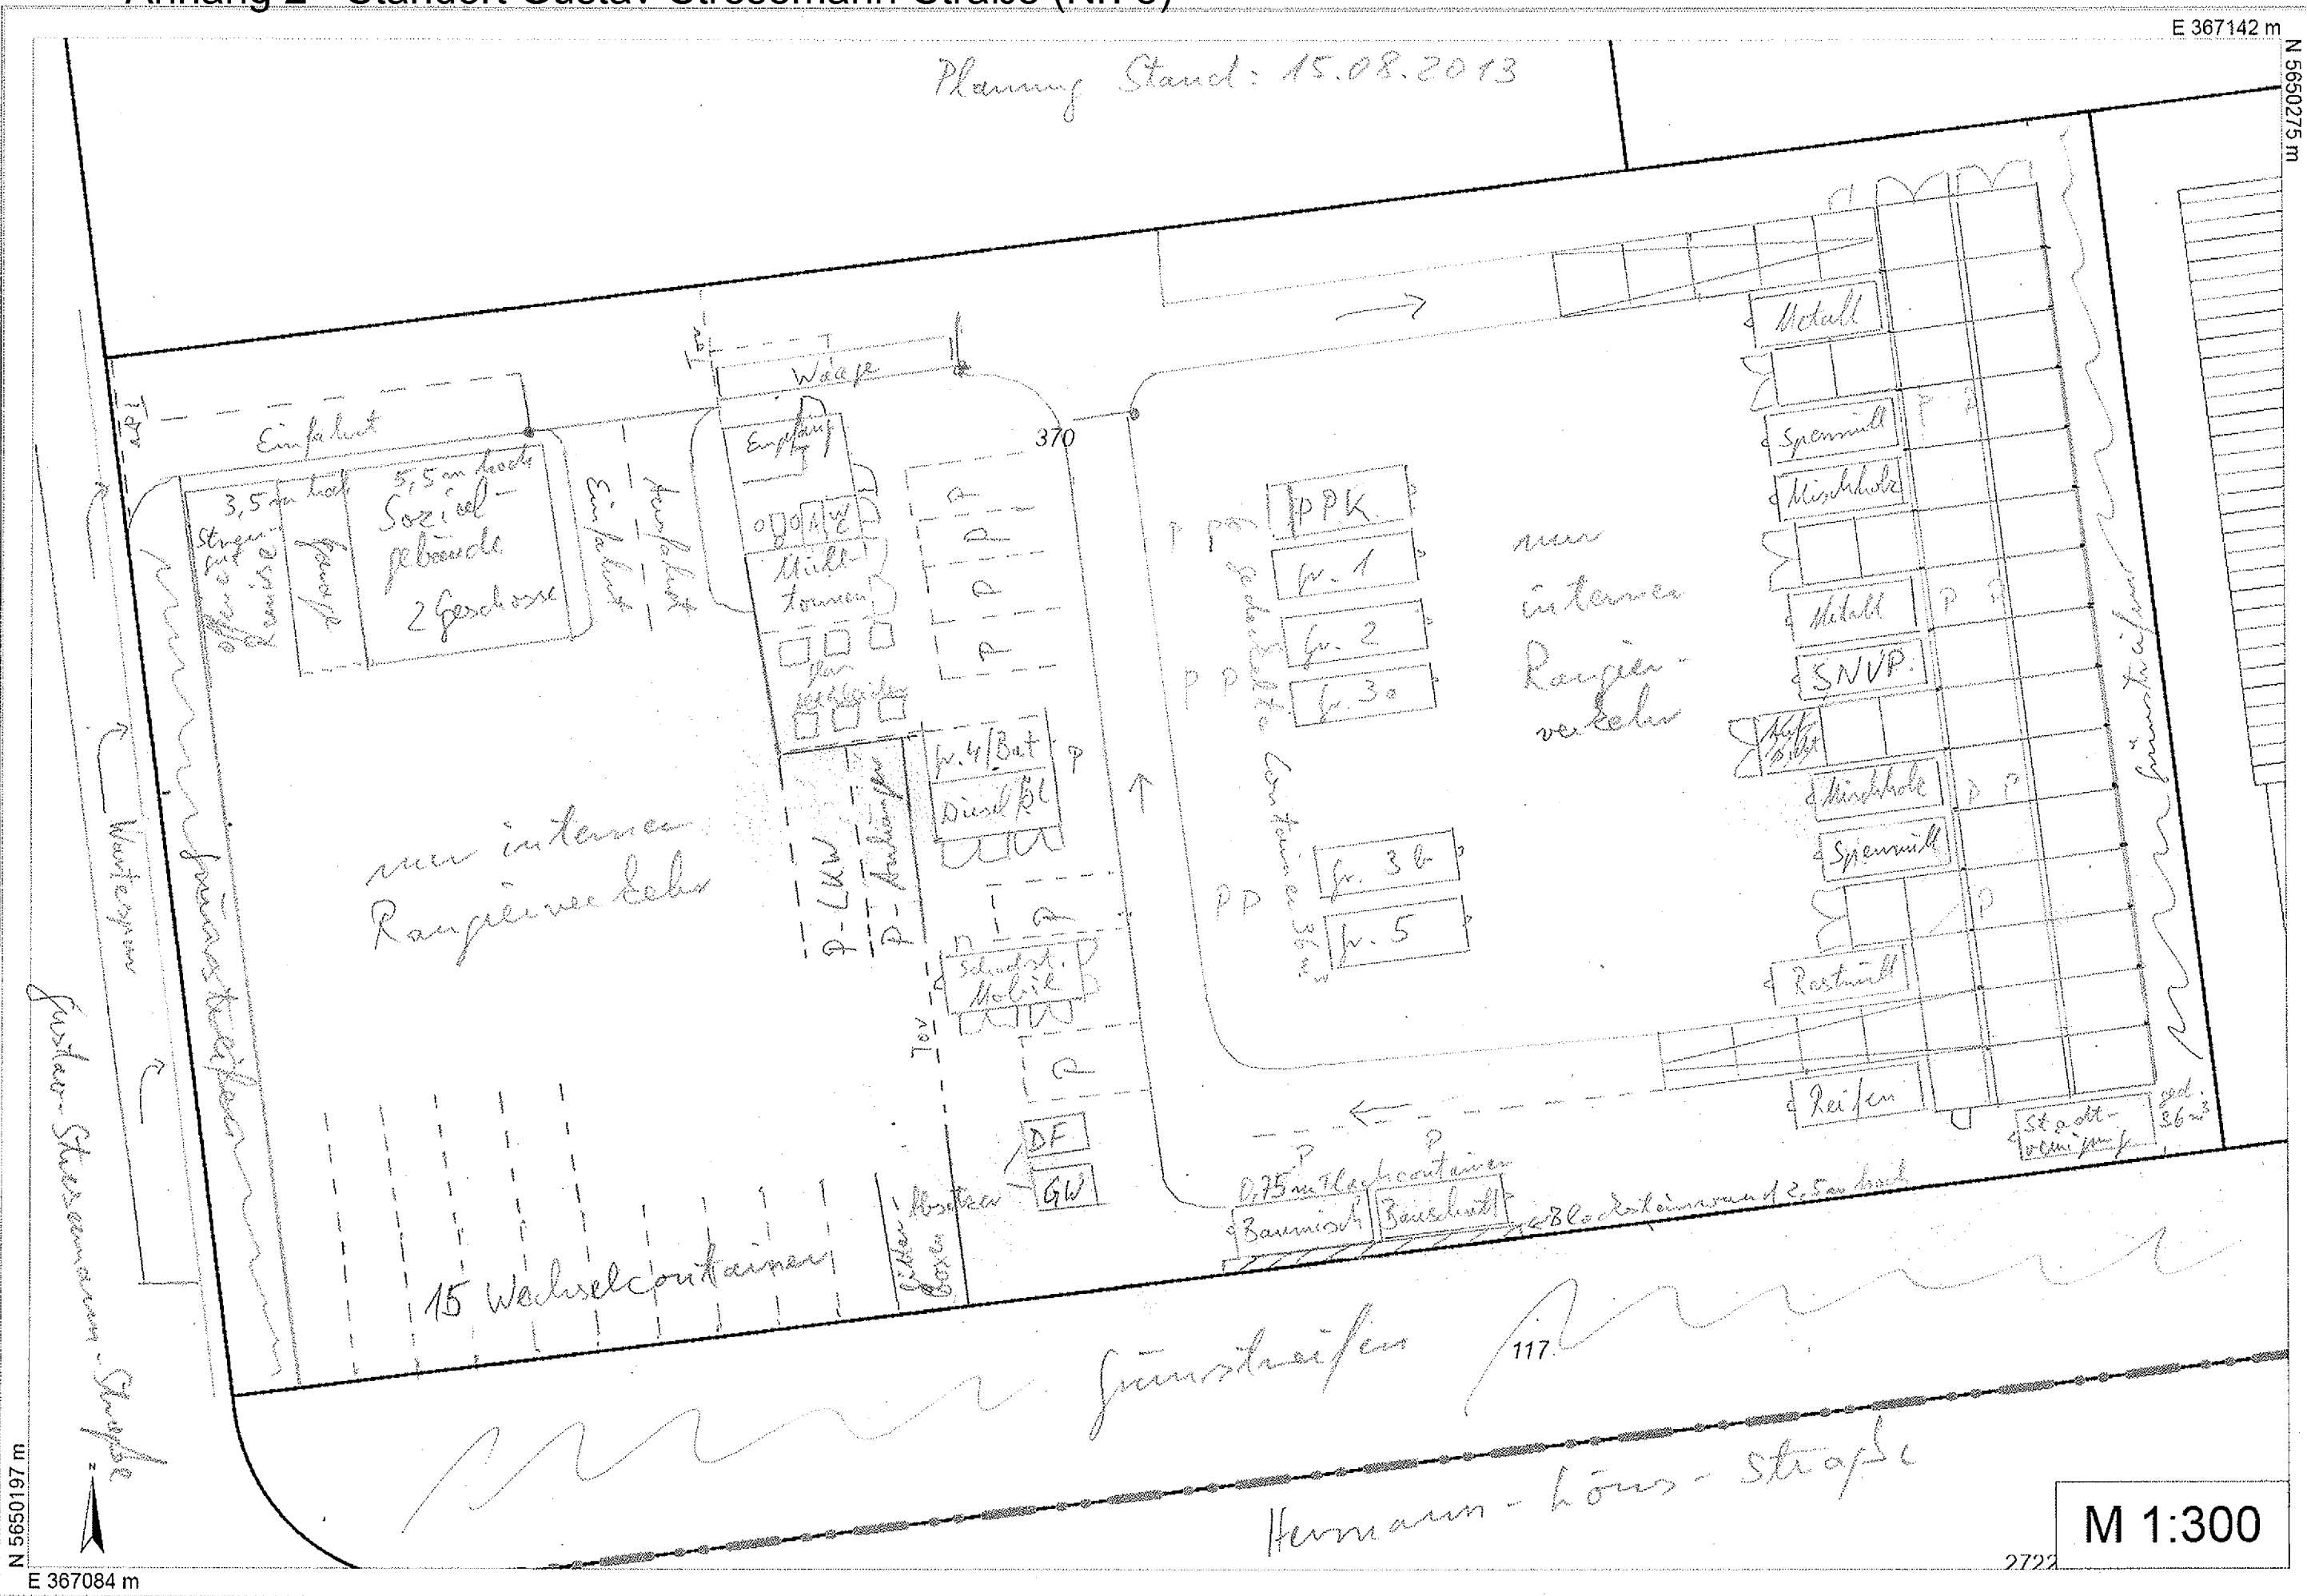

M 1:300