



11 12 Schutzstr. 10m

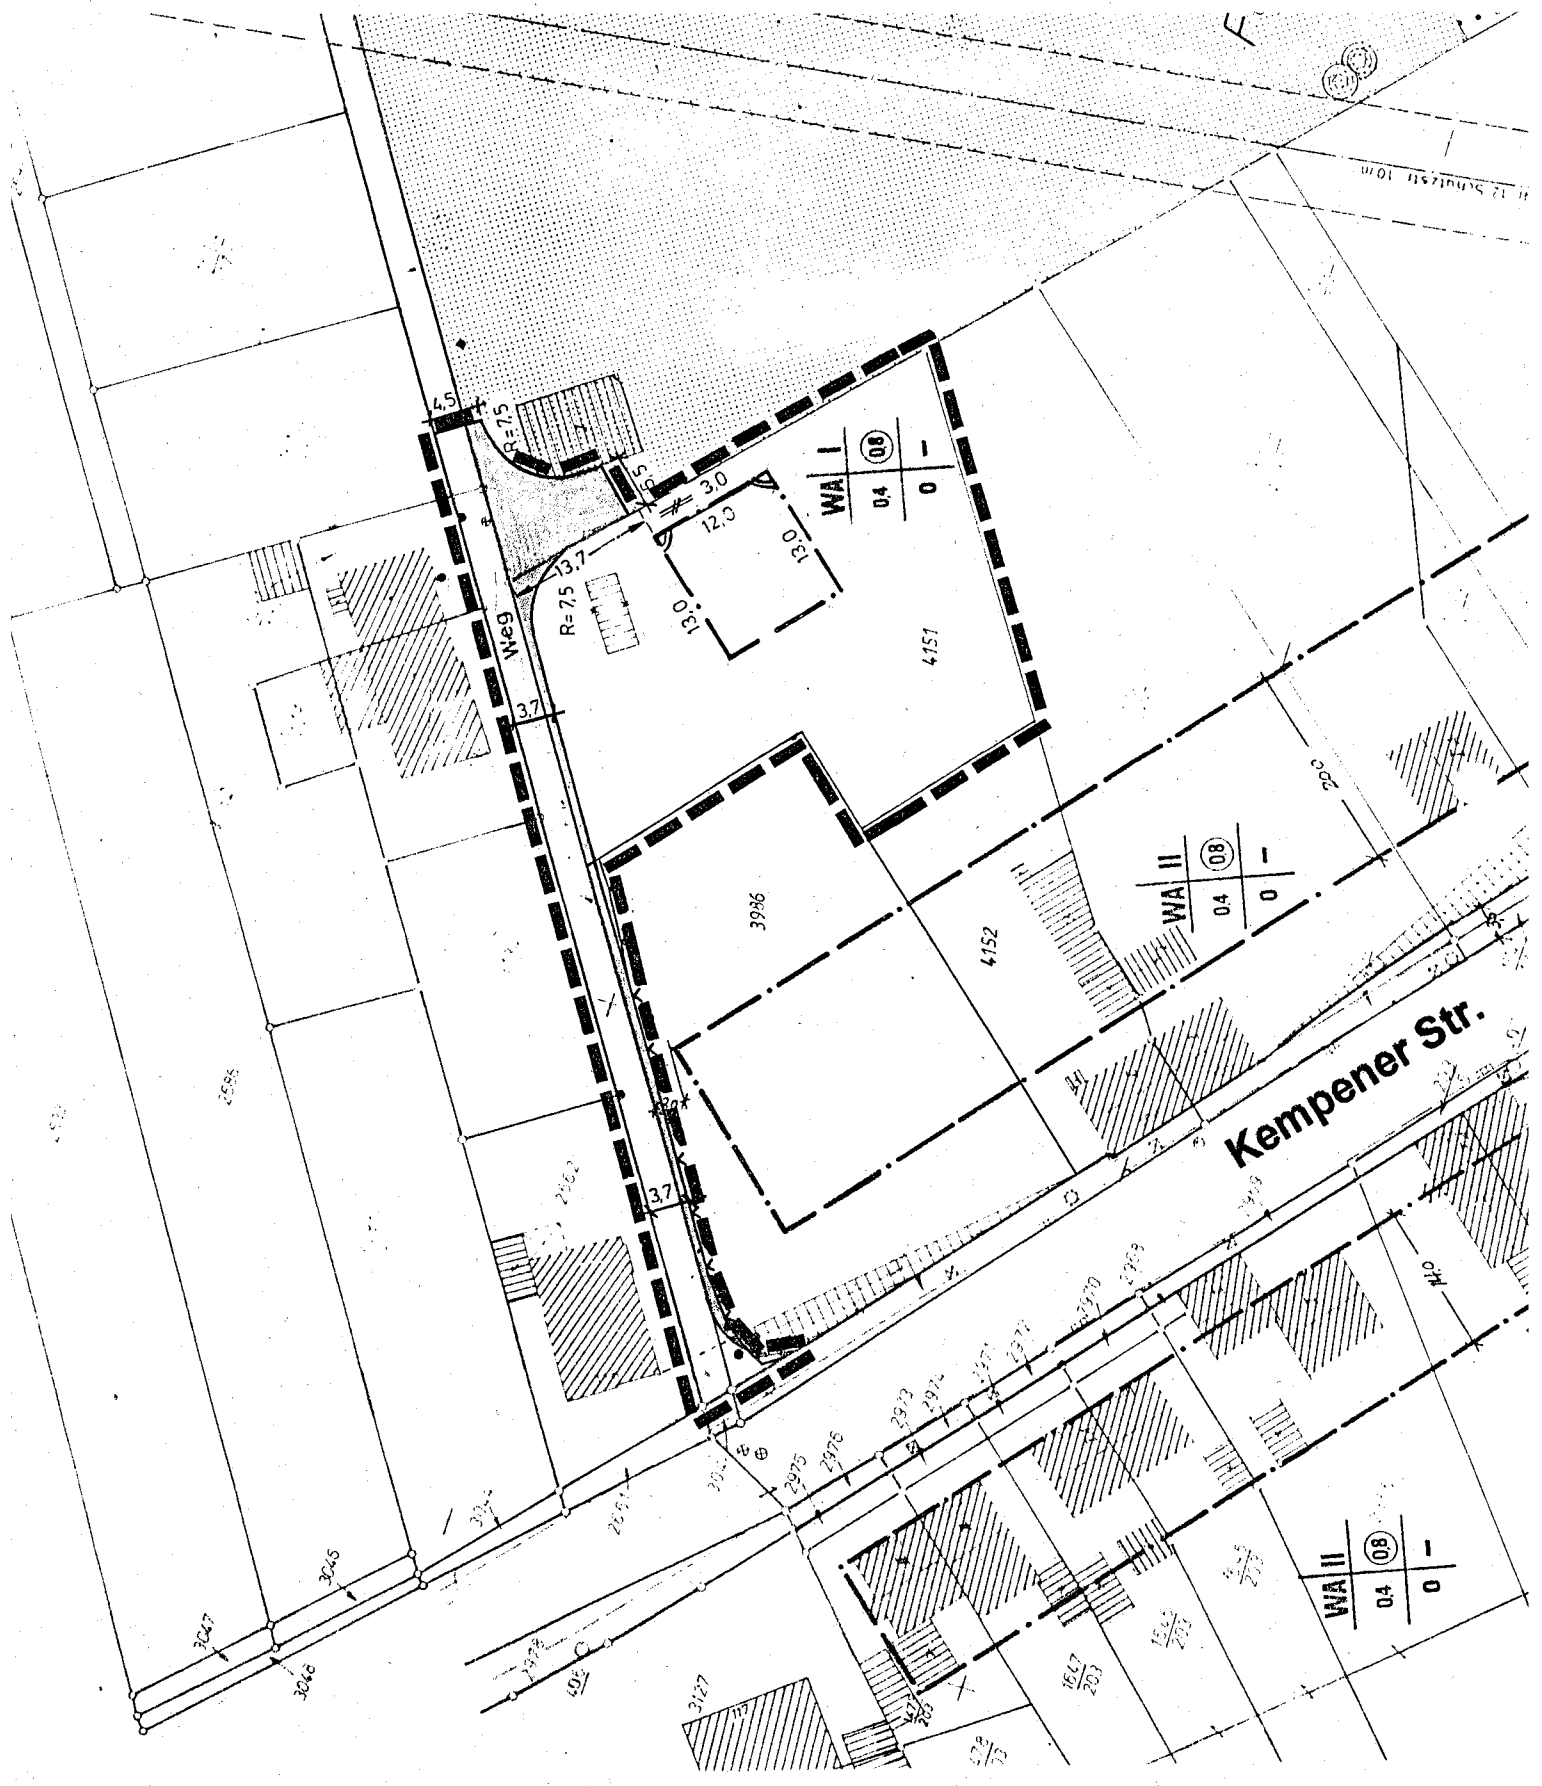

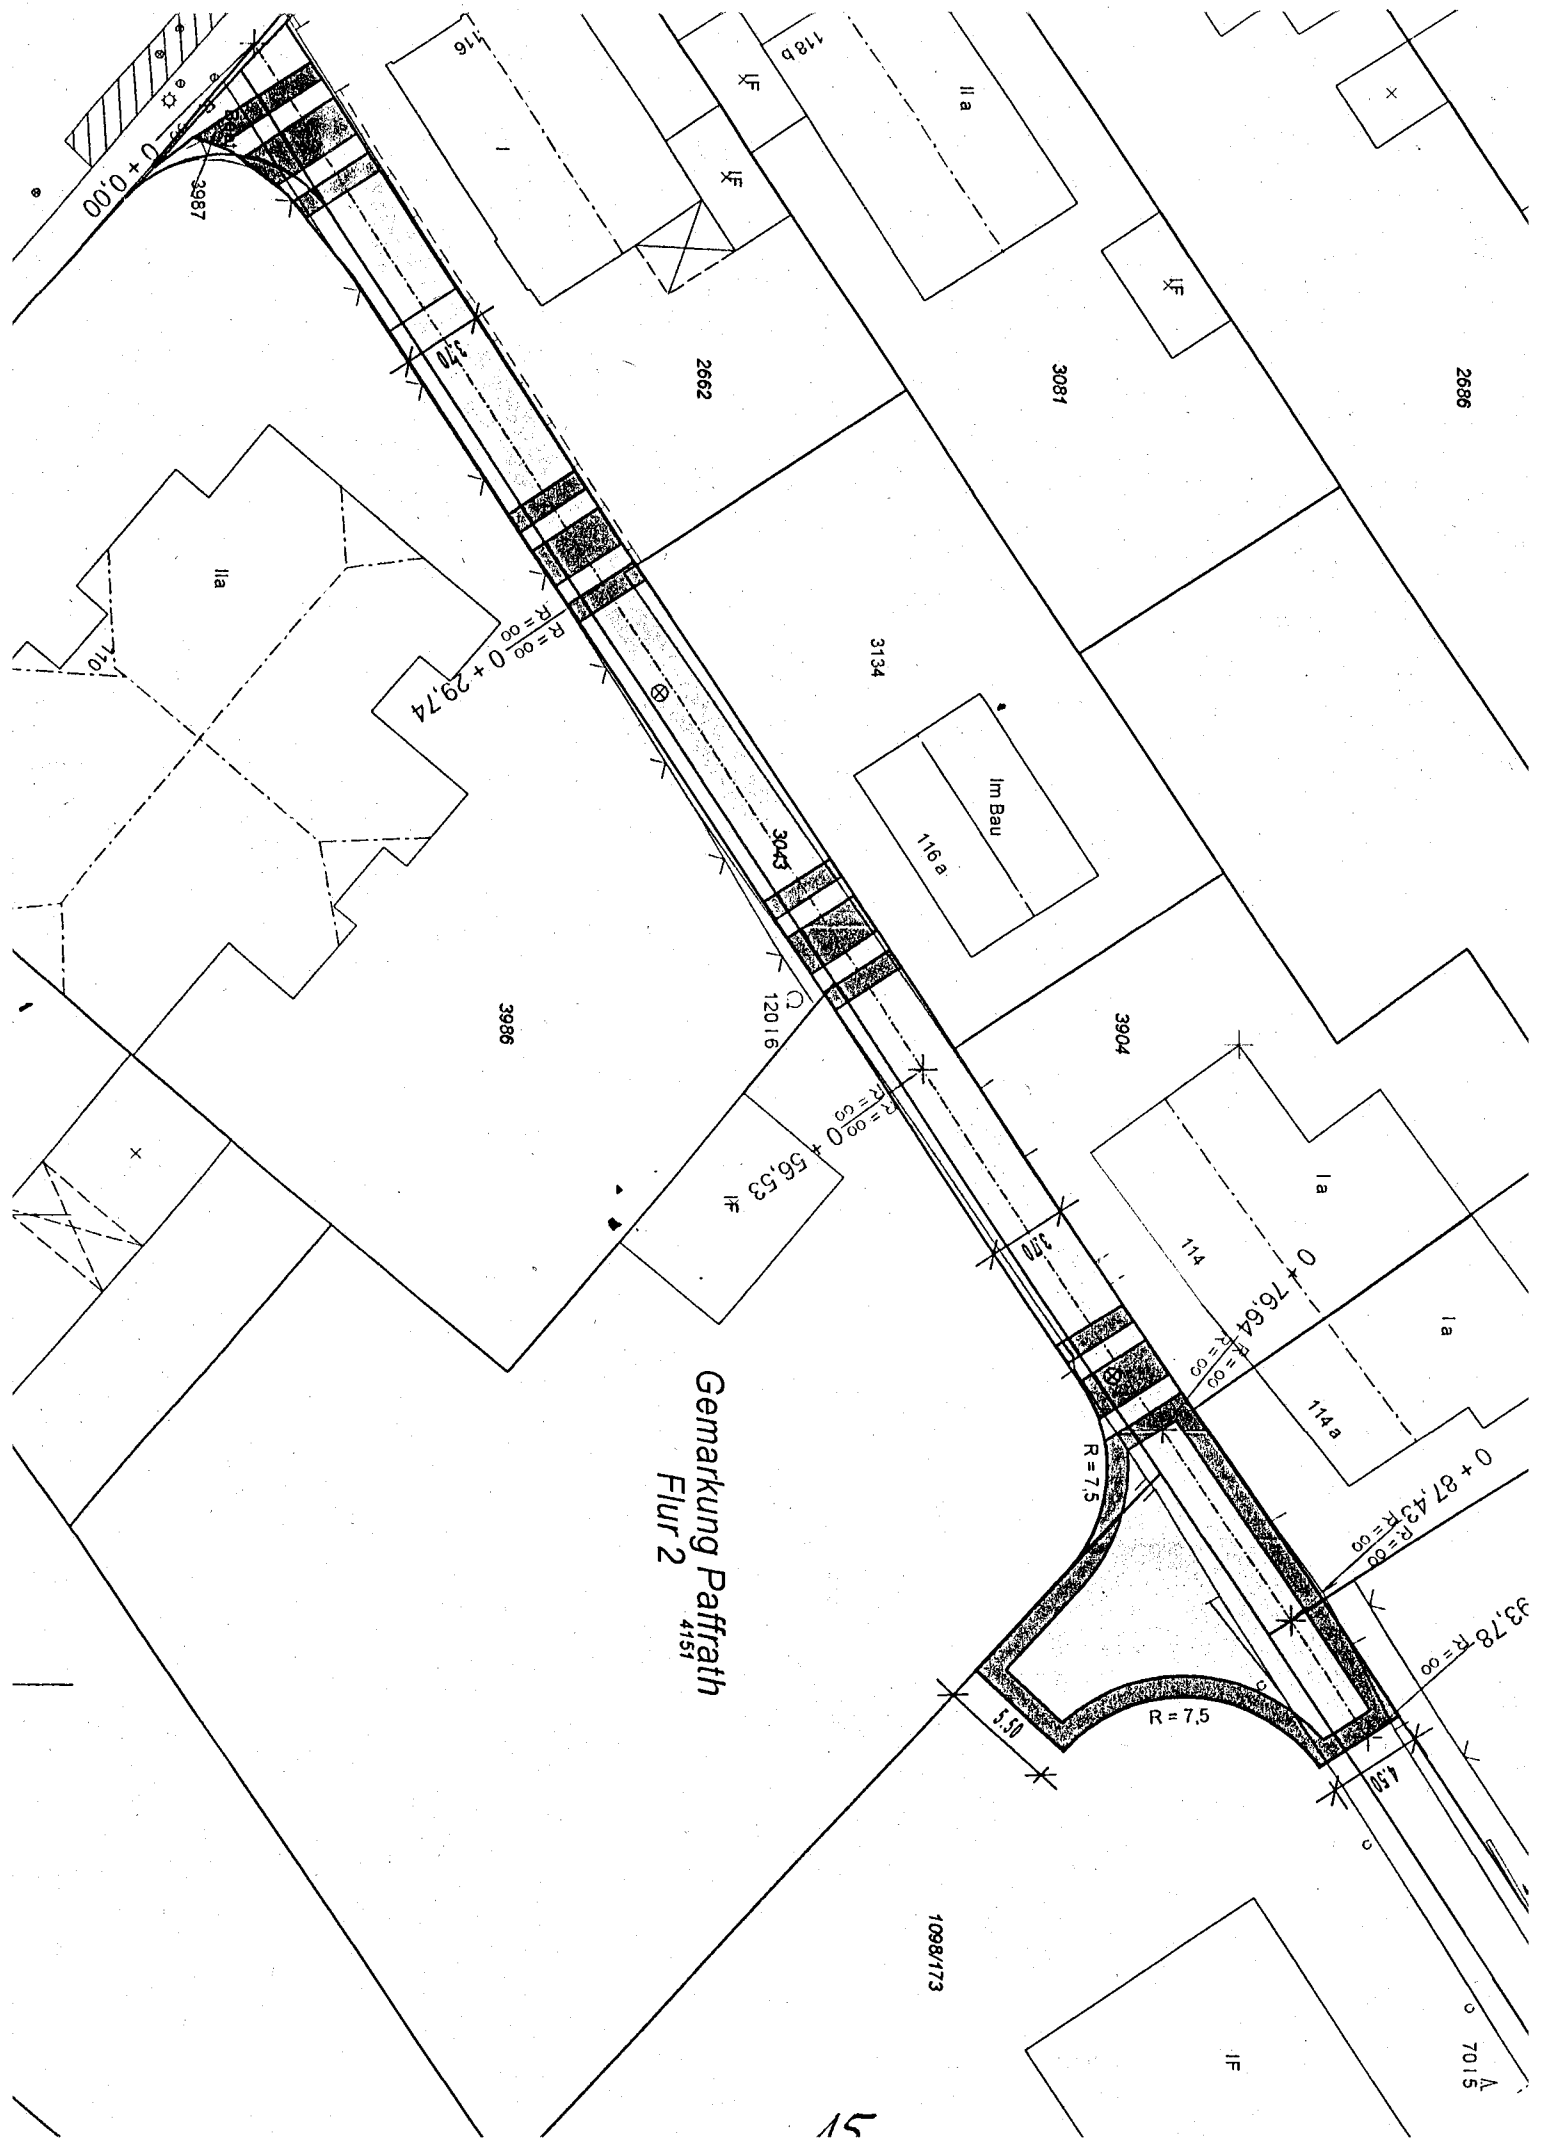

Gemarkung Paffrath
Flur 2
4151

1098/173

7015

15