


Plan 1

E 367564 m

N 5646635 m



1:250

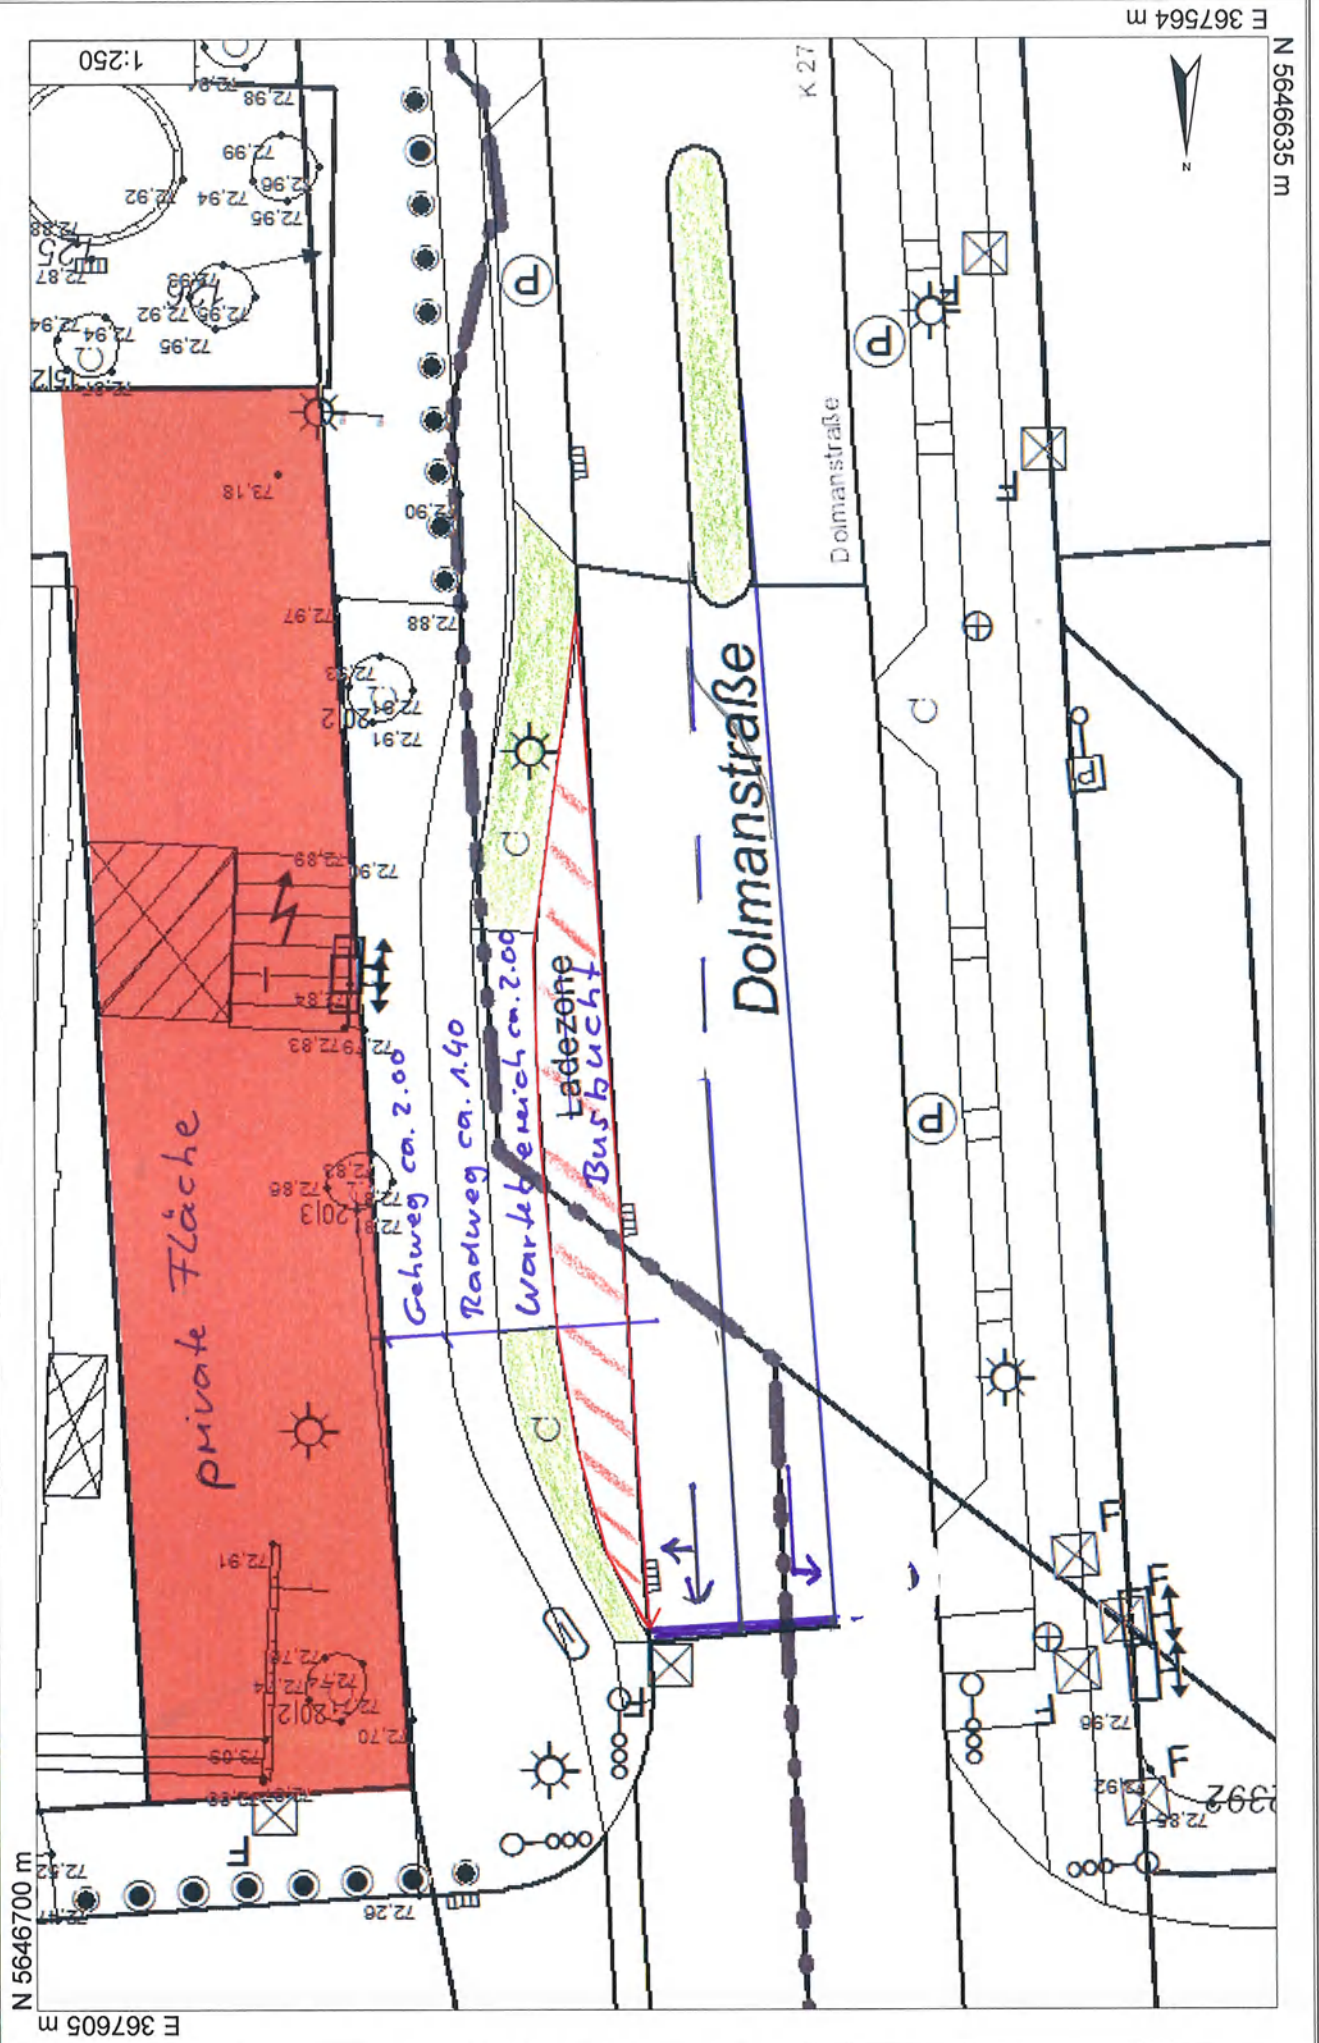

N 5646700 m

E 367605 m