


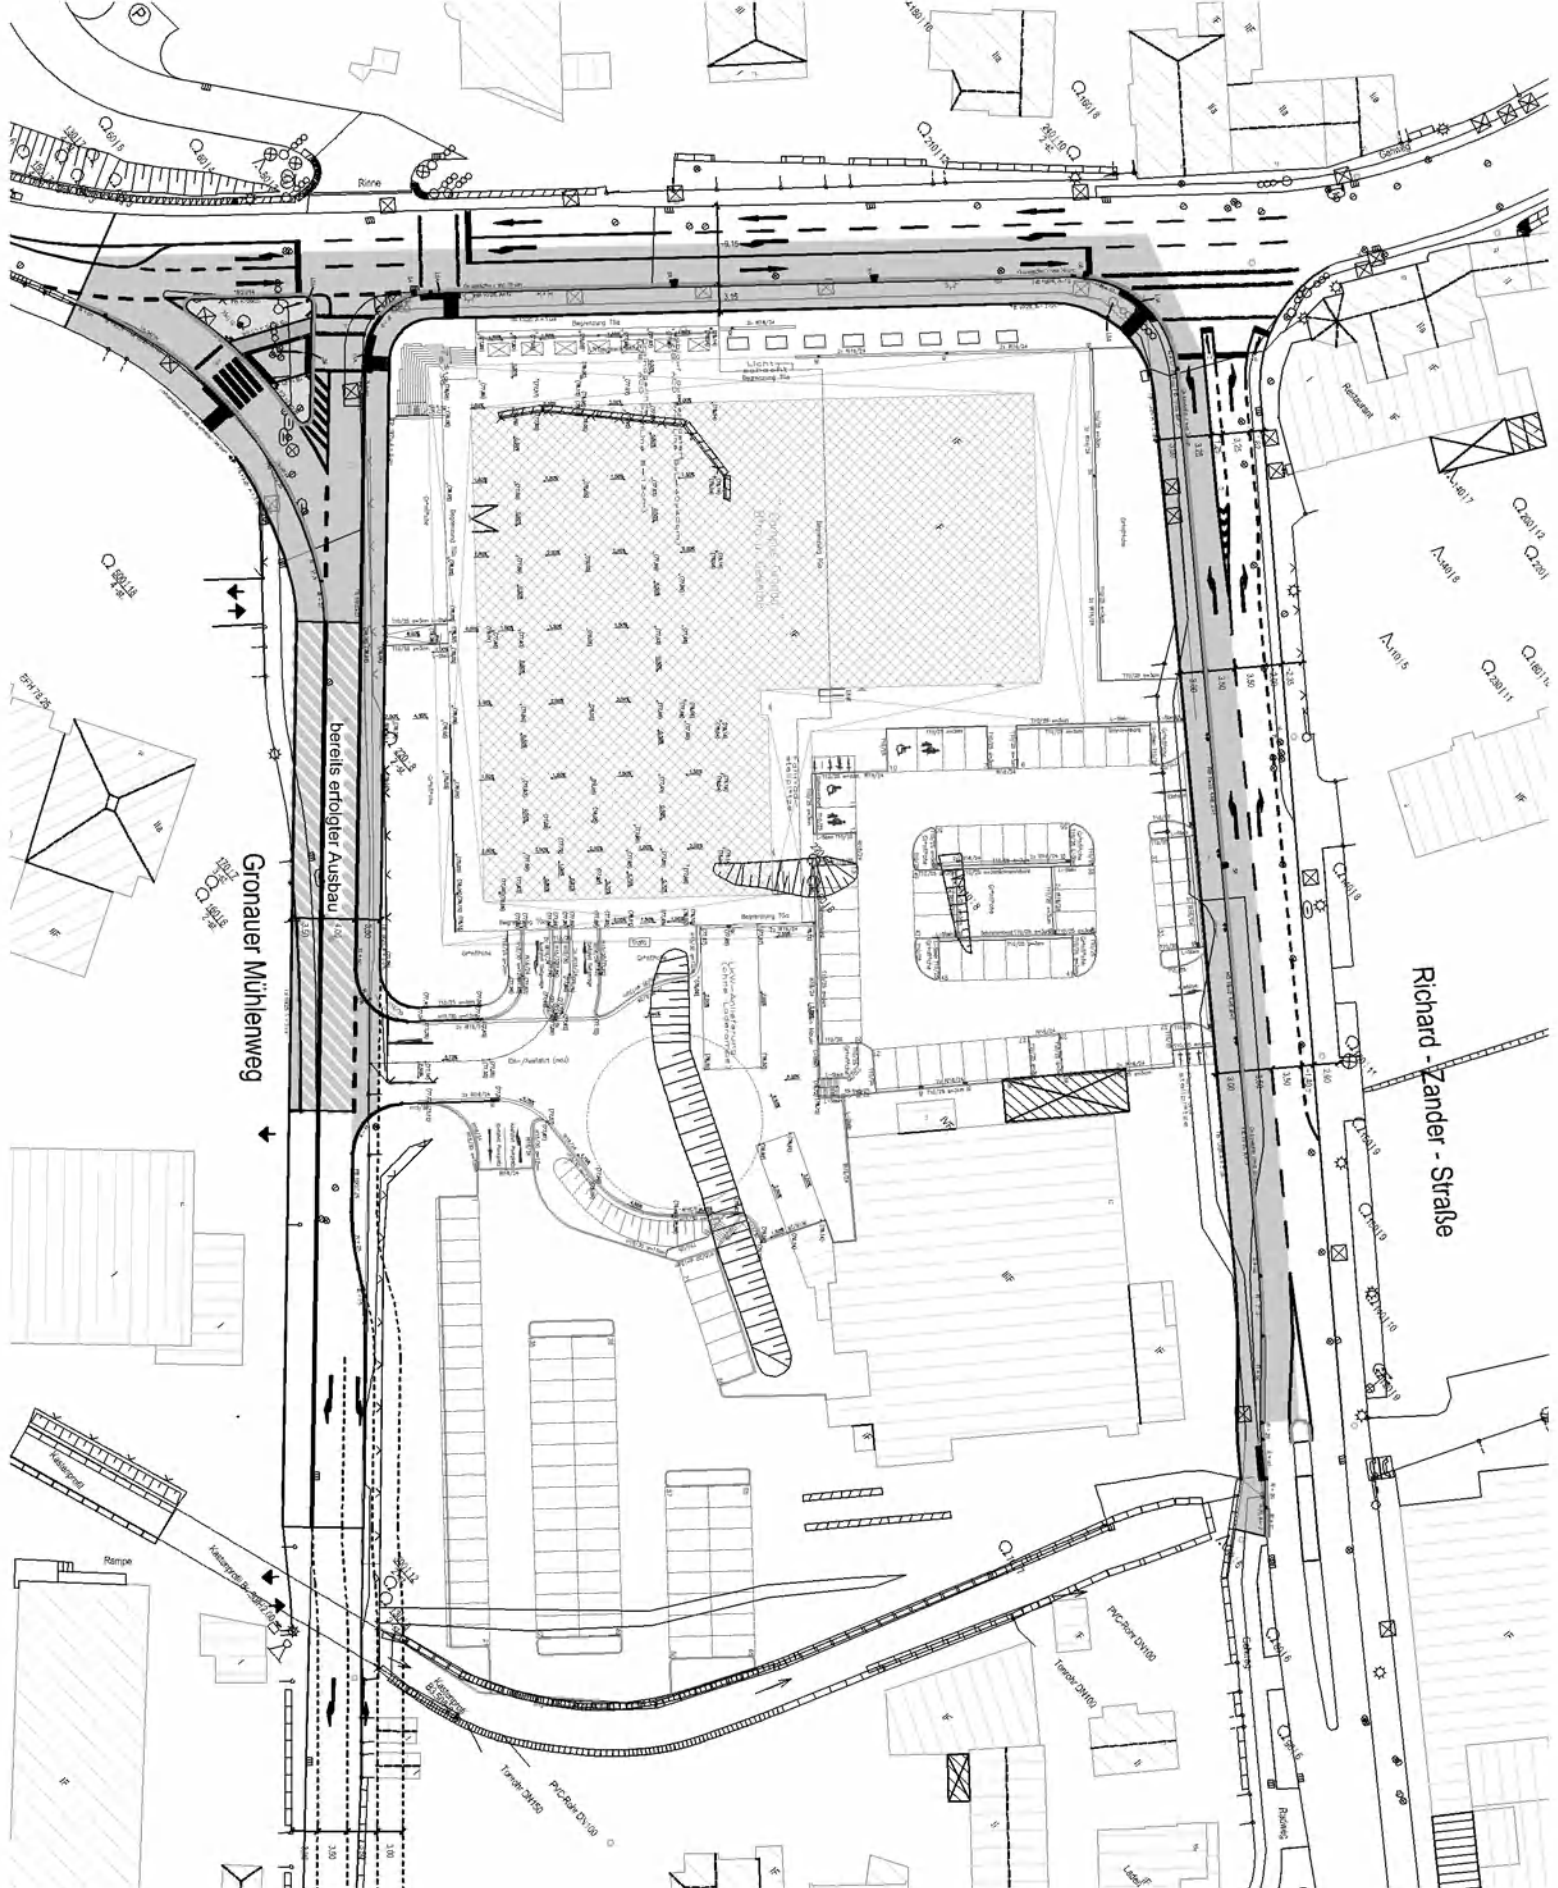

Gronauer Mühlenweg

Richard-Zander-Straße

bereits erfolgter Ausbau


PC-Rohr DN100

PC-Rohr DN100



